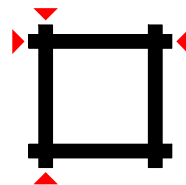
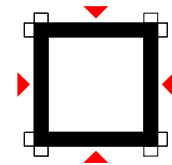


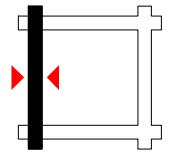
Alberche 40



595 x 595 cm

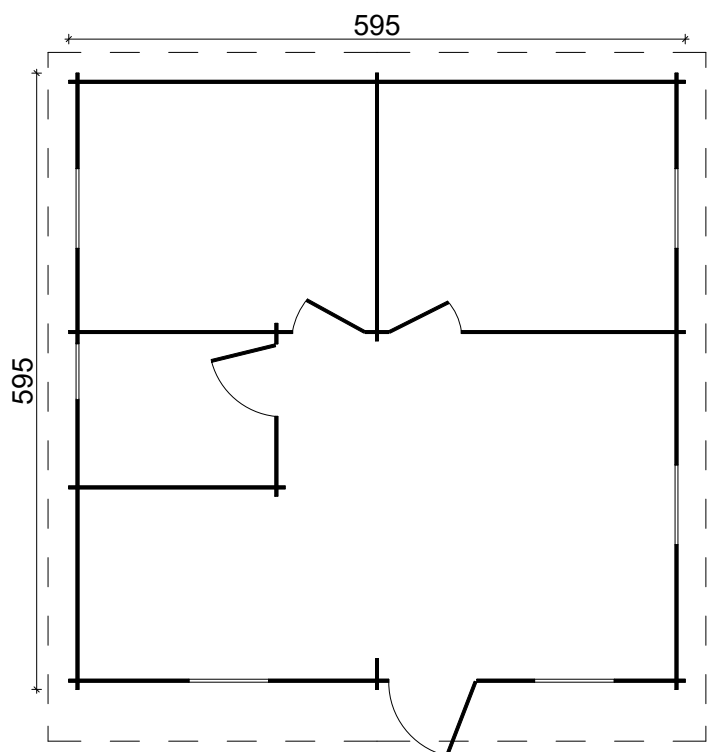
 


581 x 581 cm



40 mm

 
 
 
 
 
 
Picture is
illustrative!

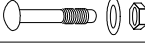
 


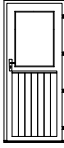
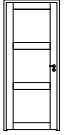
DE Alle angegebenen Maße sind ca.-Maße
 EN All dimensions are approximate
 NL Alle maten zijn circa maten
 NO Alle vedlagte mål er ca.
 ES Todas las dimensiones son aproximadas
 PT Todas as dimensões são aproximadas
 PL Wszystkie wymiary są przybliżone
 EE Kõik mõõdud on ligilähedased
 IT Tutte le misure indicate sono circa
 DK Alle angivne mål er ca.-mål
 SE Samtliga mått är ungefärliga
 FR Toutes les dimensions fournies sont approximatives

Alberche 40 mm / 595 x 595 cm - Specification

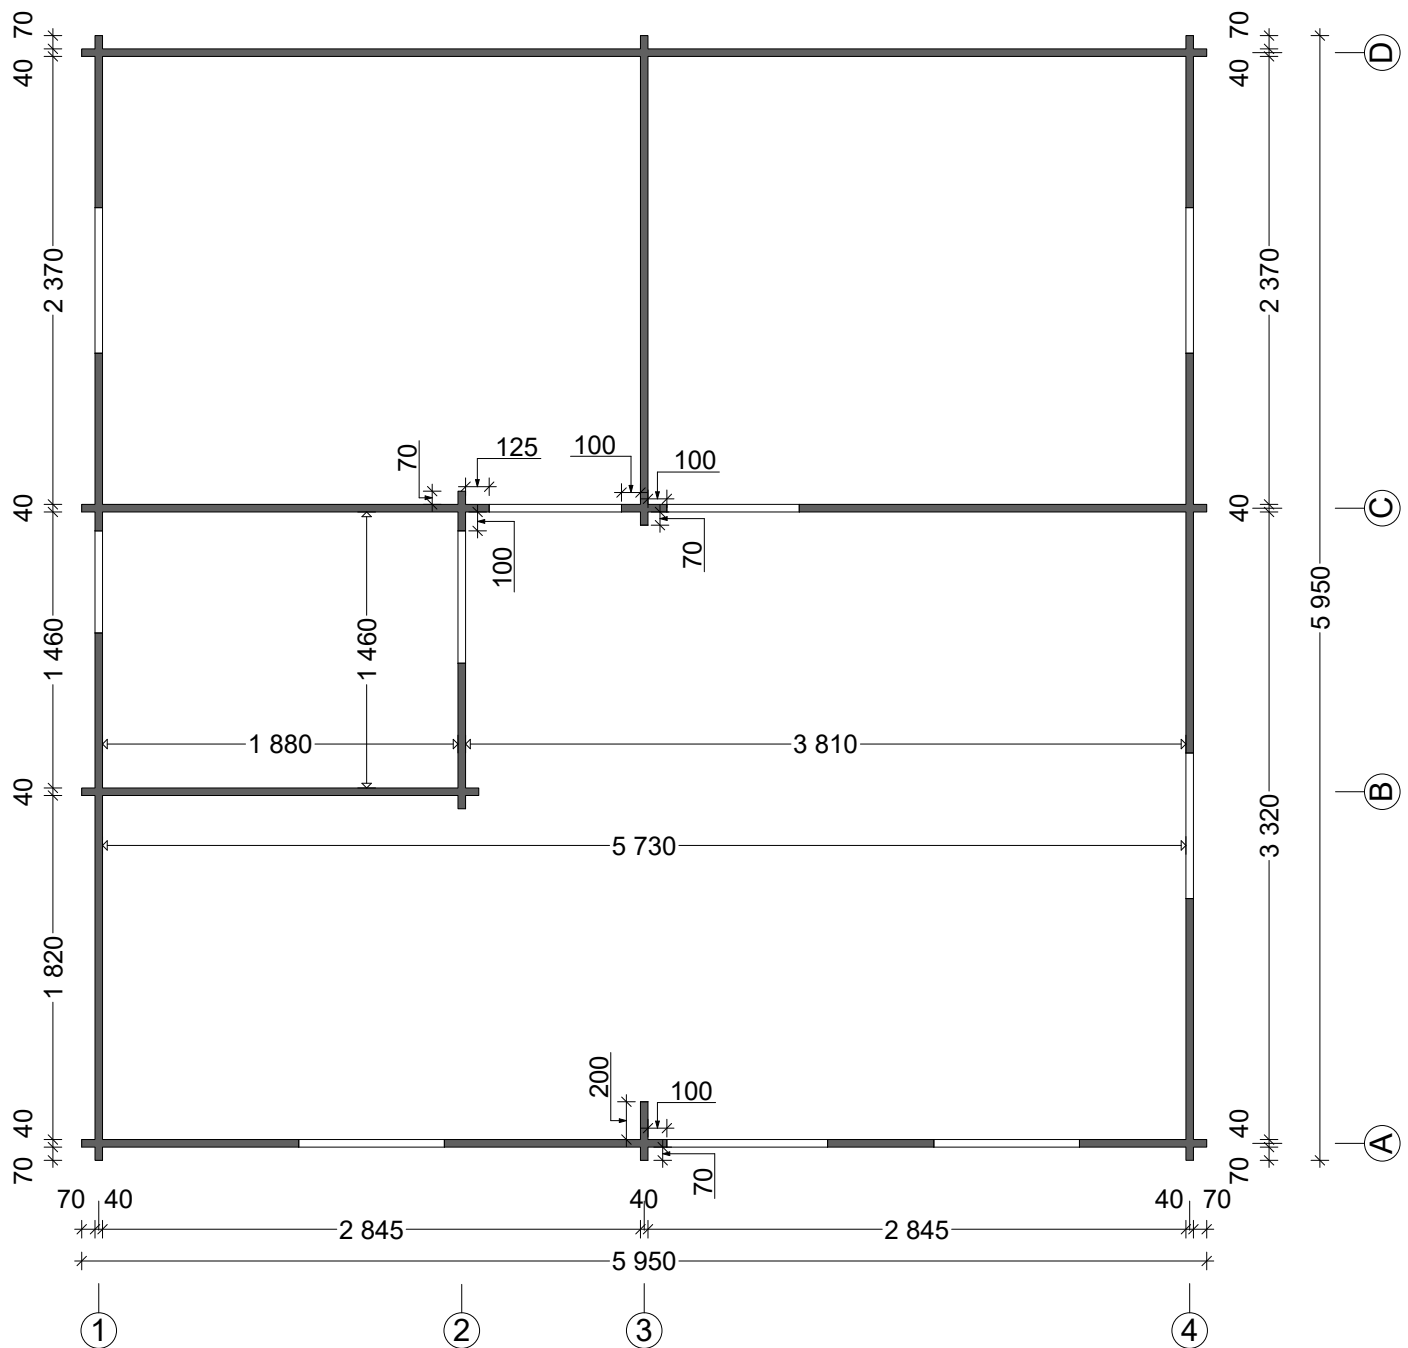
Nr.		 mm	 mm	 x
Ex01	Foundation beam	 45 x 70	2427	3
Ex02			3373	3
Ex03			2795	26
Ex04			407	6

Ex06		Floor board  18 x 110	2367	54
Ex07			3317	36+2
Ex08			1818	18
Ex09			1458	18
Ex10	Baseboard		ca. 48 m	
Ex11		Roof board  18 x 110	3140	122+2
Ex12		Fascia board  18 x 143	3185	4
Ex13	Diamond			2
Ex14		Gable edge board  18 x 90	3185	4
Ex15		Eave edging	3325	4
Ex16		Eave edging slat  25 x 36	3325	4

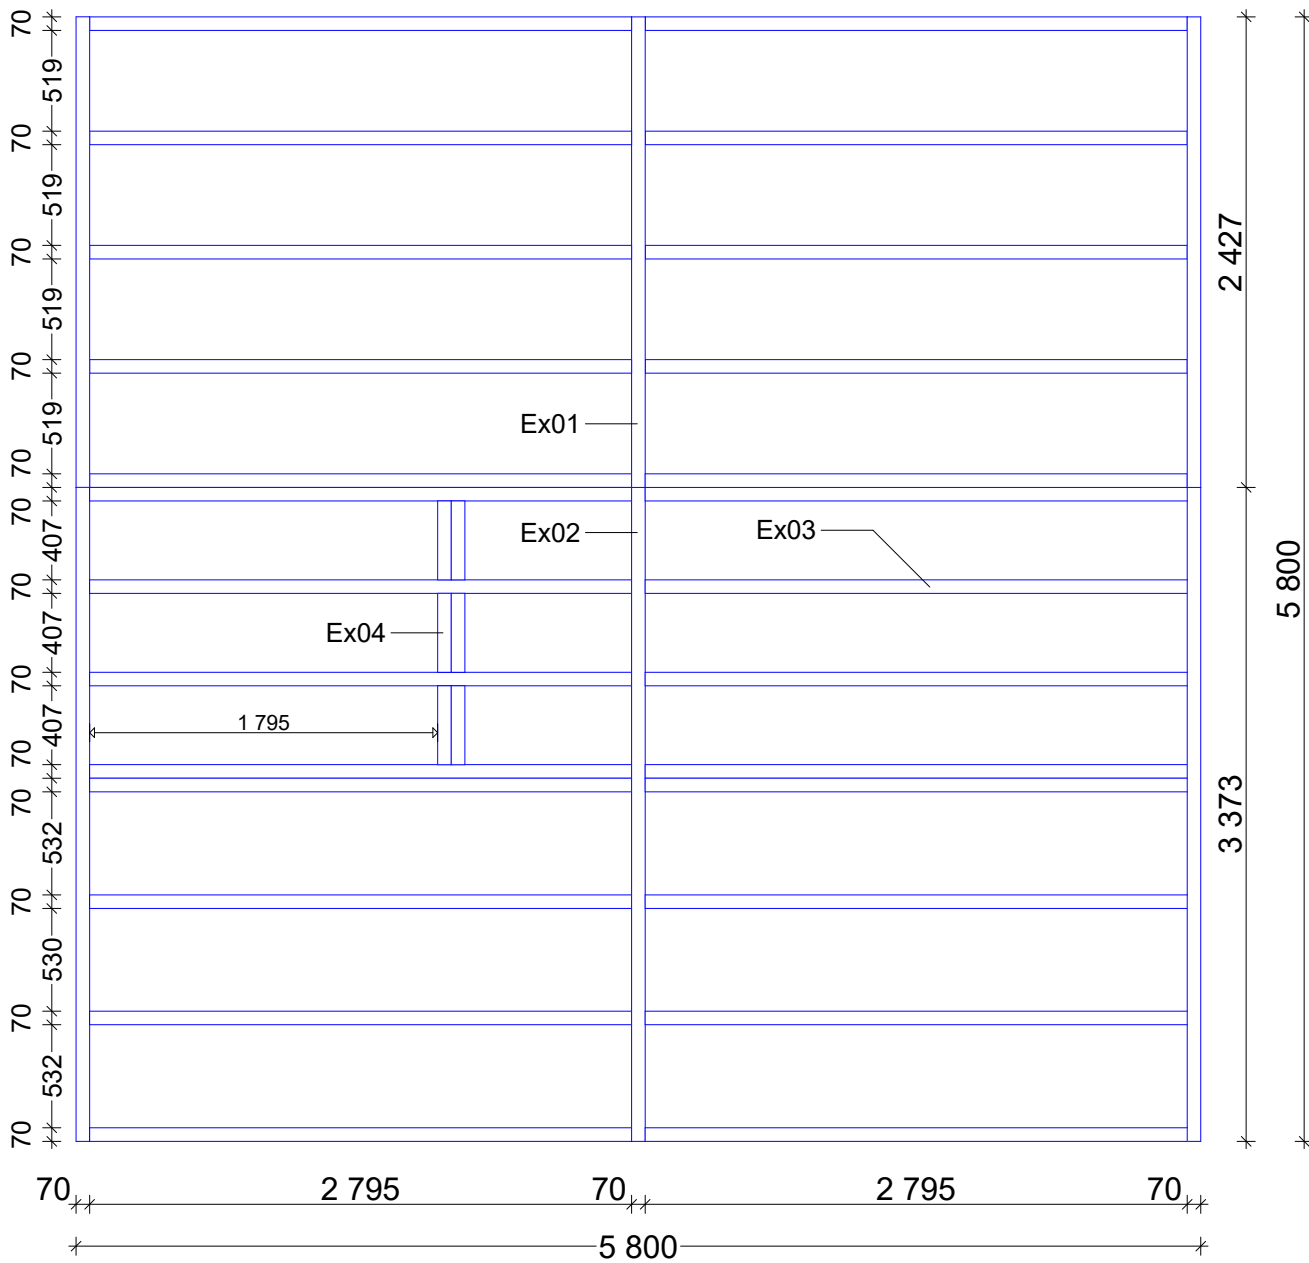
Ex20		Storm brace  20 x 38	2010	6
Ex21	Bolt, nut, washer 	M8 x 70		18
Ex22	Hitblock 	40 x 114	300-400	1-3
Ex23			4,0 x 50	2300
Ex24			5,0 x 70	100
Ex25			6,0 x 140	140
Ex26			1,4 x 35	200

Ex27	Outer door 840 x 1955 - R Threshold 28mm (Glazing 3+6+3) Install on foundation beam 	1	Ex28	Window 765 x 990 mm - R (Glazing 3+6+3) 	5
Ex29	Inner door 690 x 1955 mm - L Threshold 28mm Install on foundation beam 	2	Ex30	Inner door 690 x 1955 mm - R Threshold 28mm Install on foundation beam 	1
Ex31	Window 530 x 530 mm - R (Glazing 3+6+3) 	1			

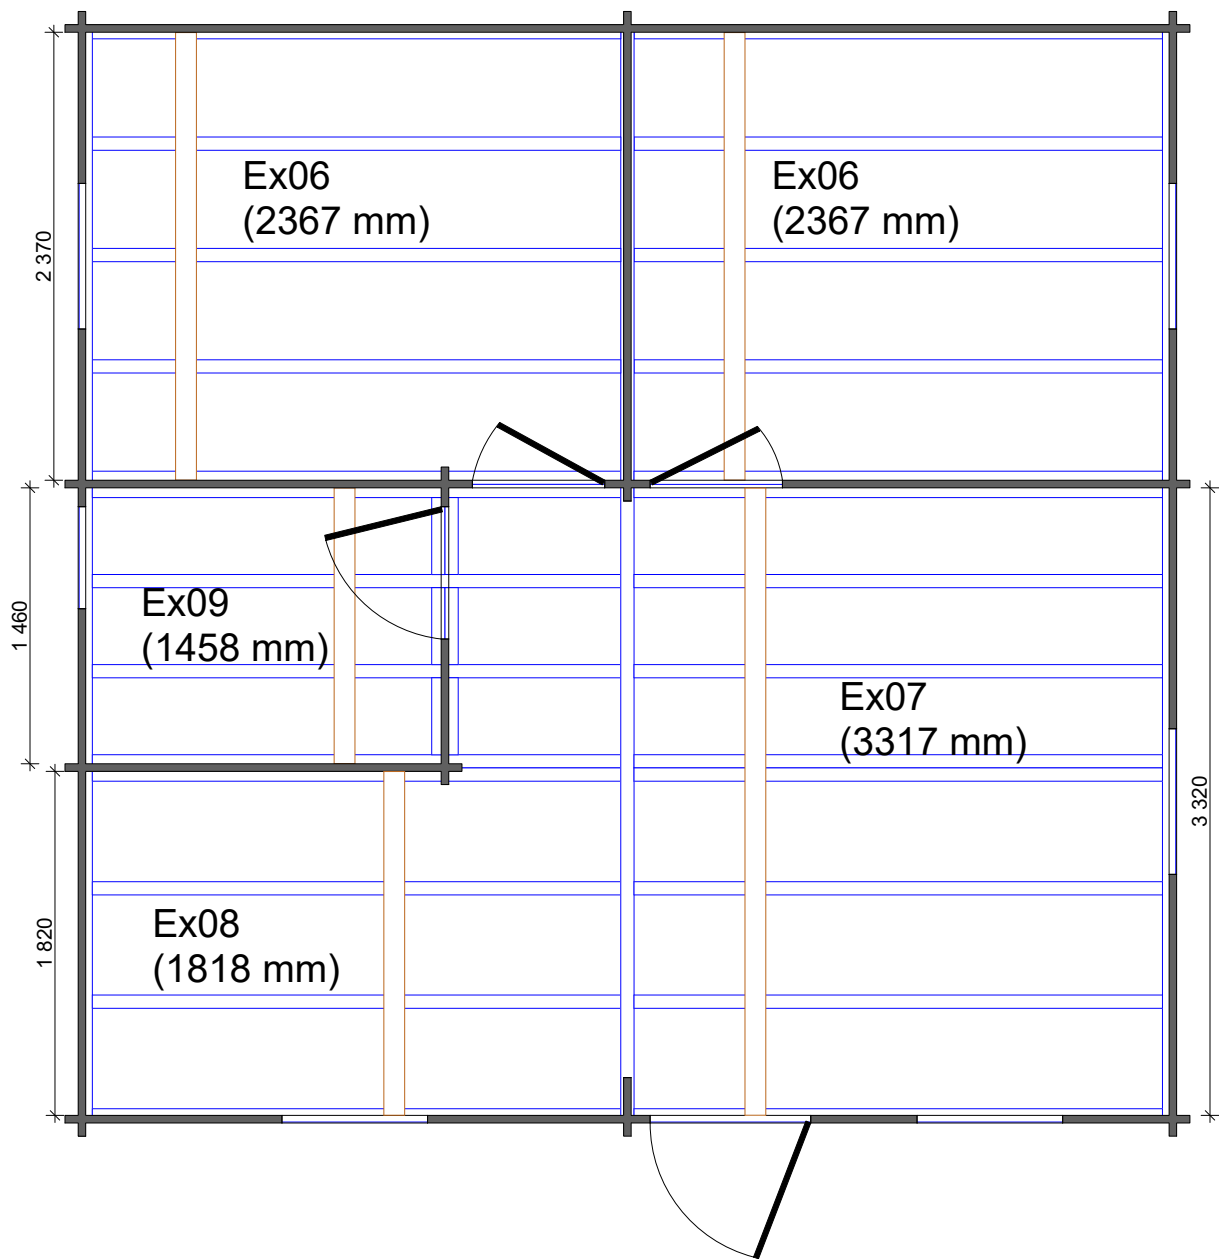
Alberche 40 mm / 595 x 595 cm - Plan



Alberche 40 mm / 595 x 595 cm - Foundation

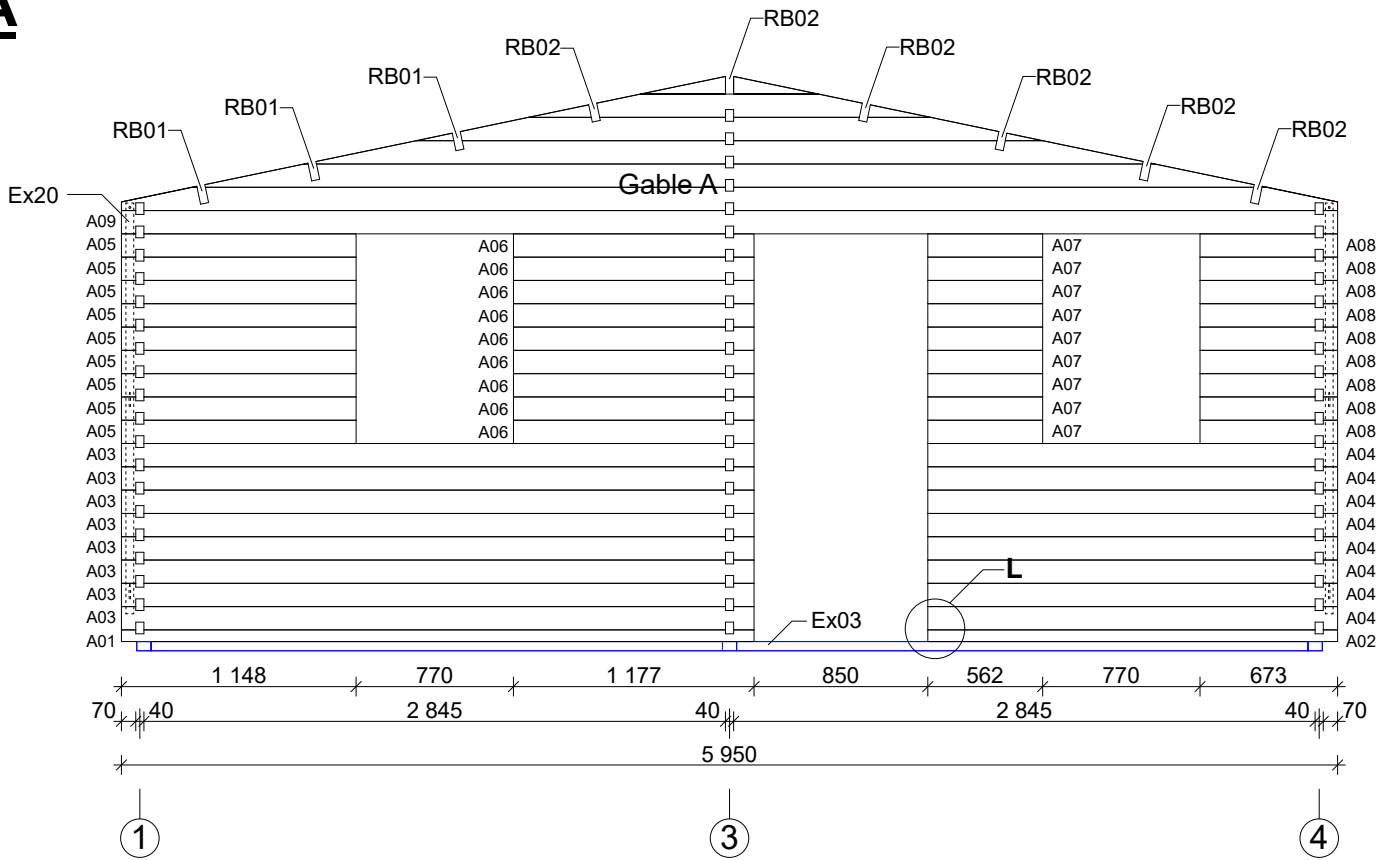


Alberche 40 mm / 595 x 595 cm - Floorboards

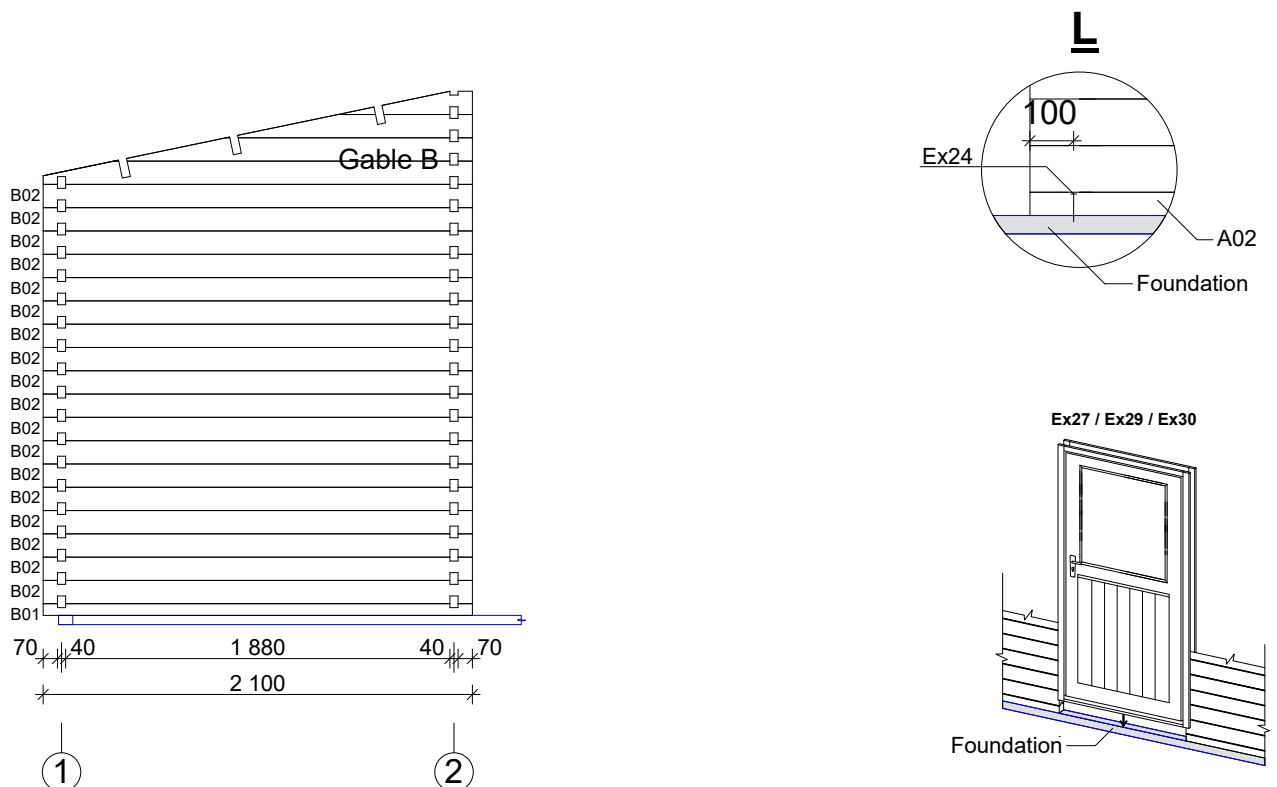


Alberche 40 mm / 595 x 595 cm - A; B

A

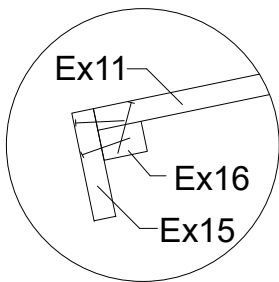
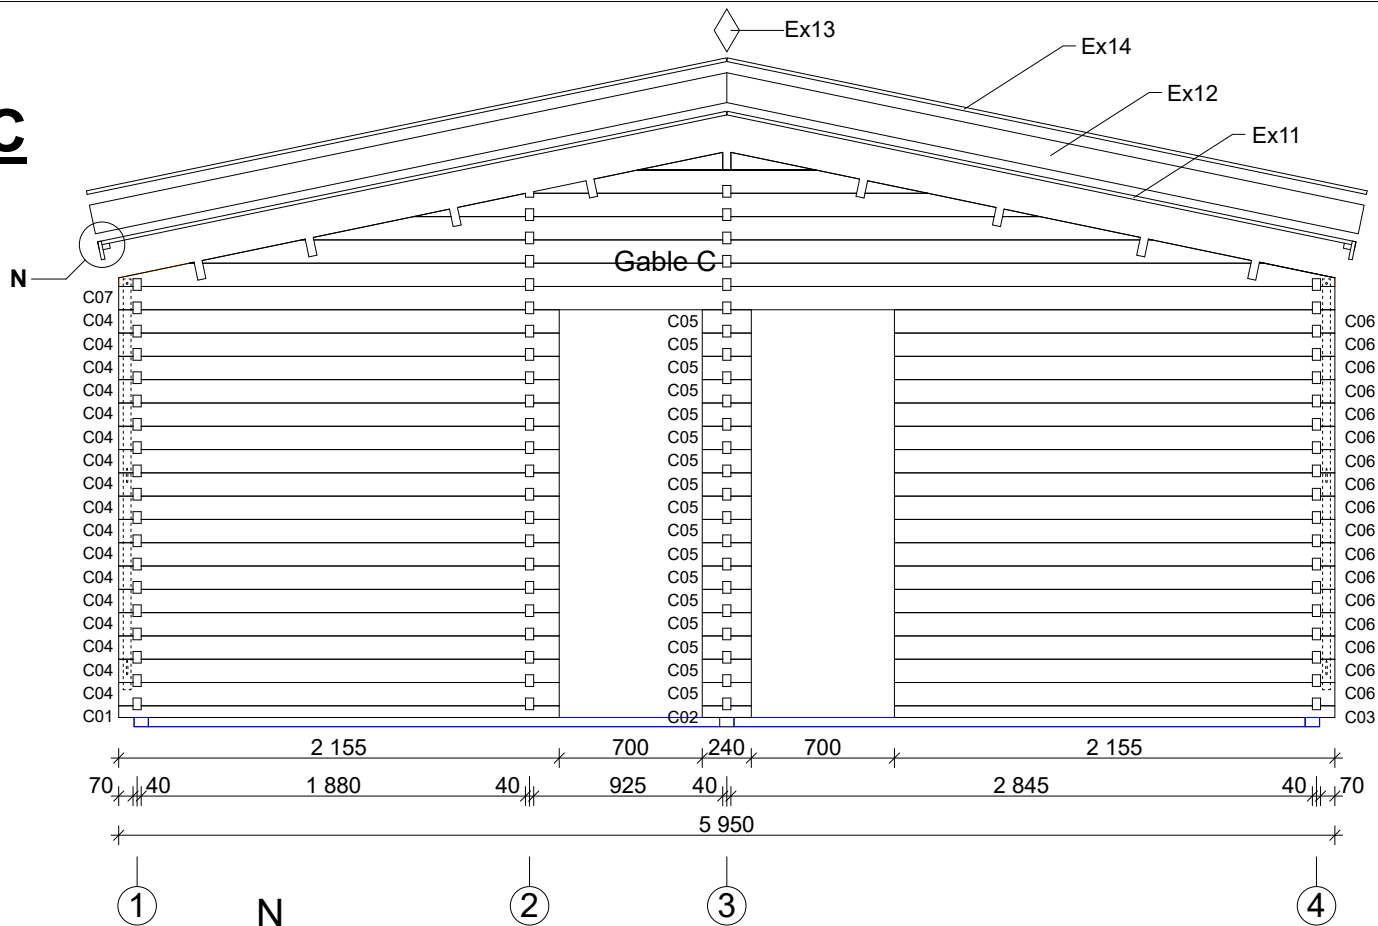


B

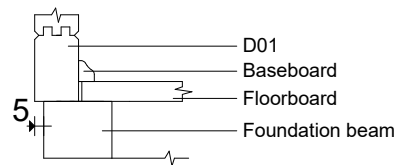


Alberche 40 mm / 595 x 595 cm - C; D

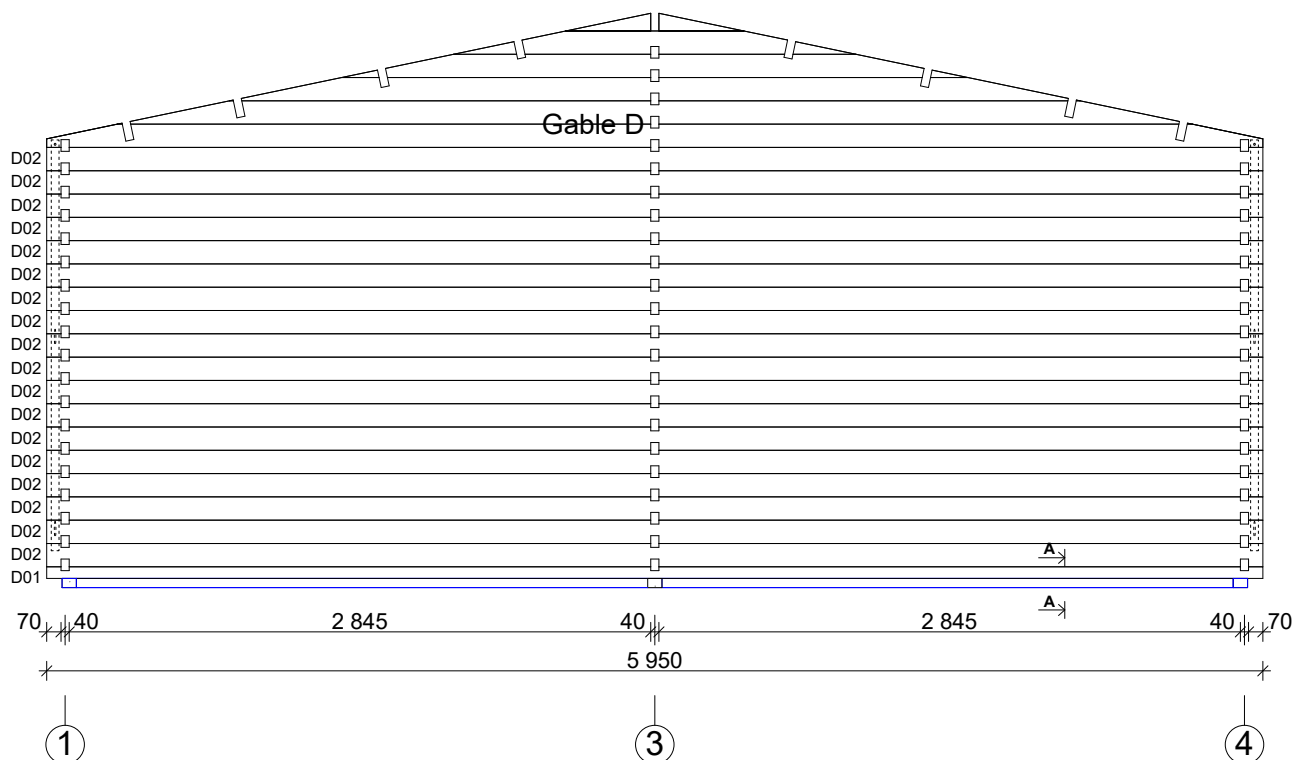
C



A-A

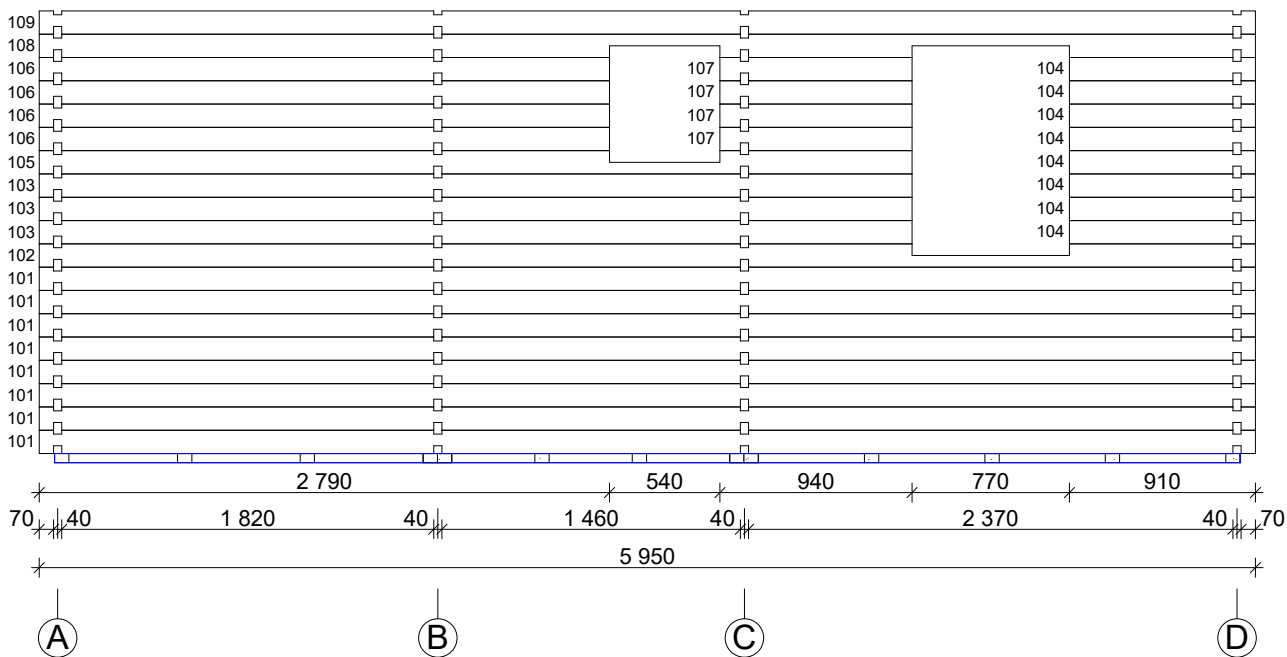


D

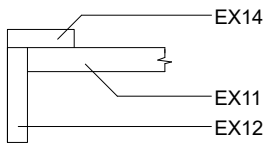


Alberche 40 mm / 595 x 595 cm - 1; 4

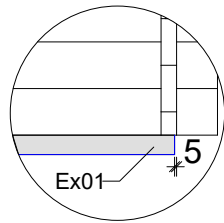
1



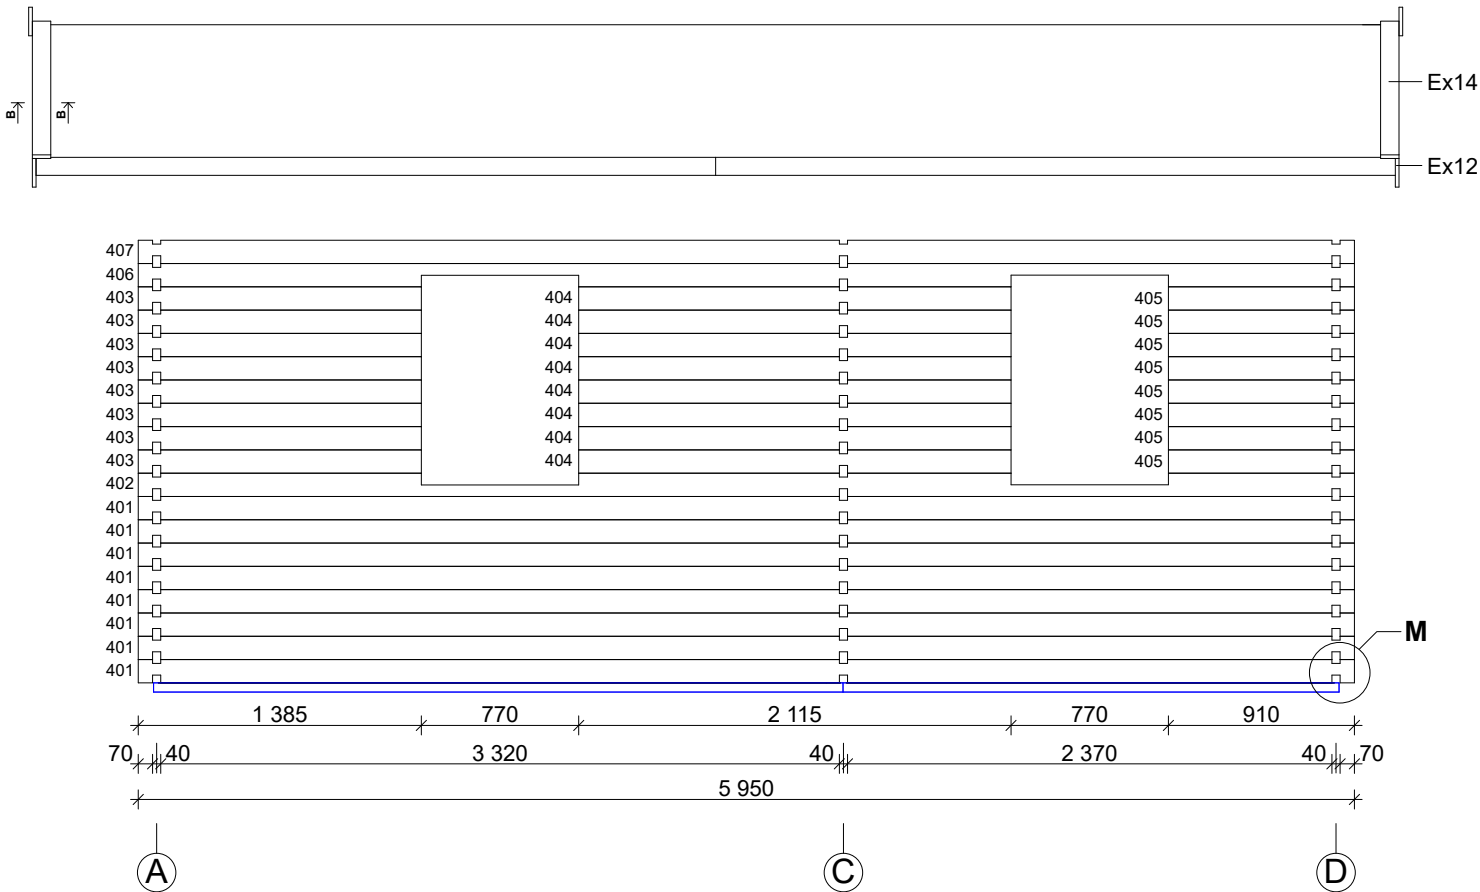
B-B



M

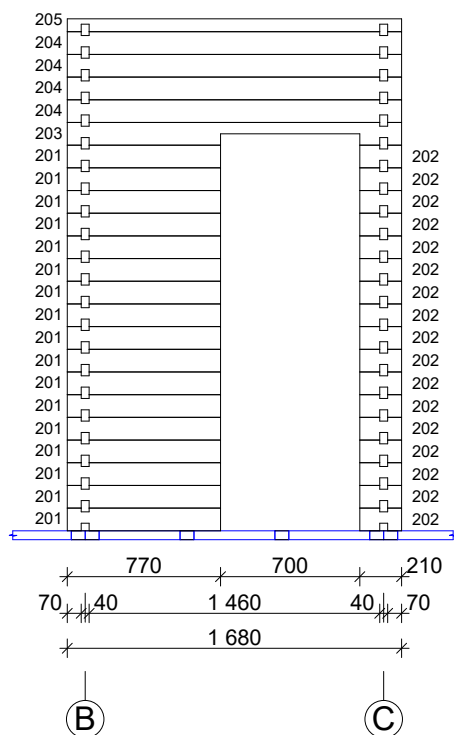


4

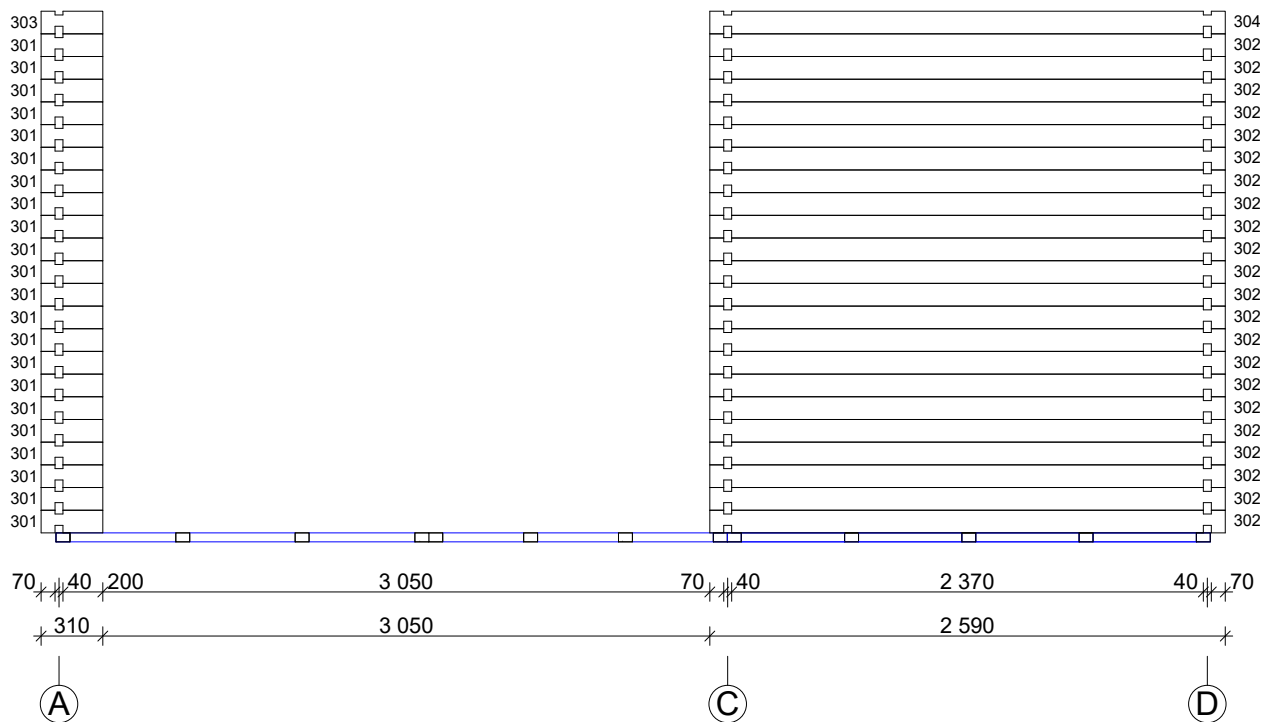


Alberche 40 mm / 595 x 595 cm - 2; 3

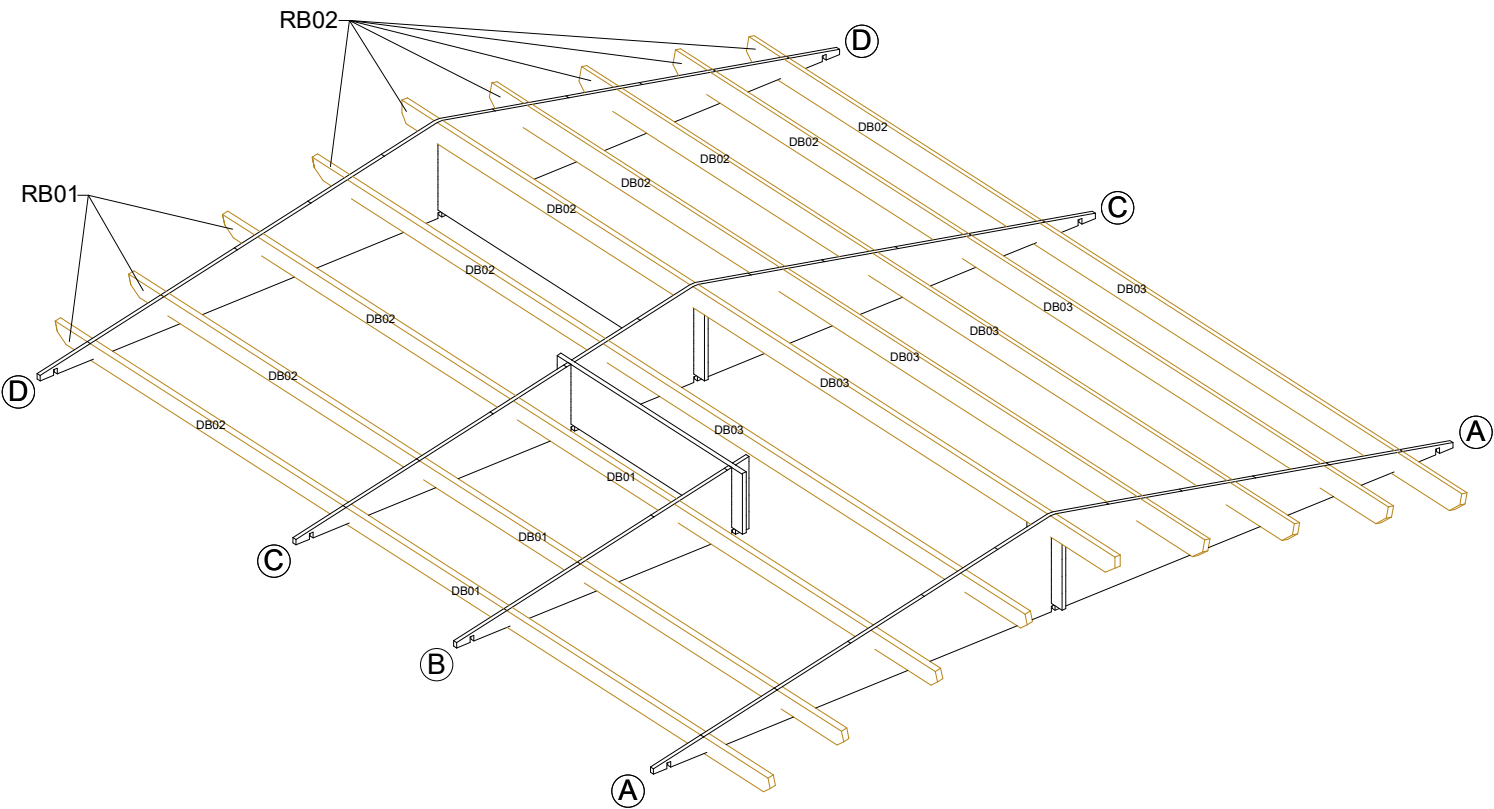
2



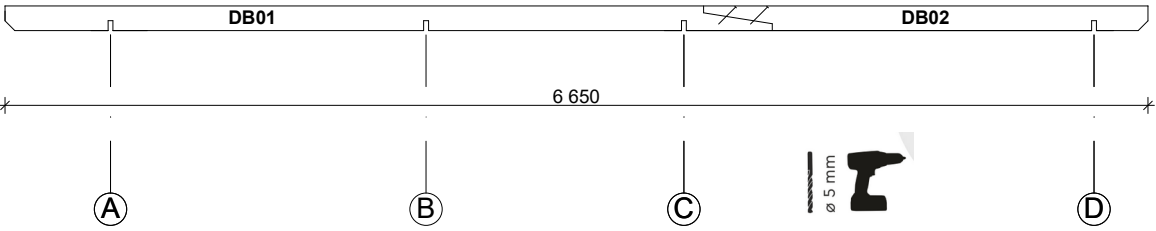
3



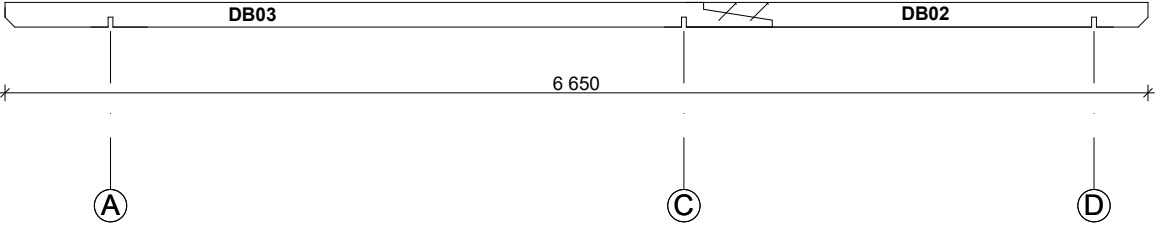
Alberche 40 mm / 595 x 595 cm - Roofbeams



 
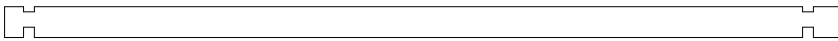
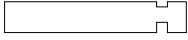
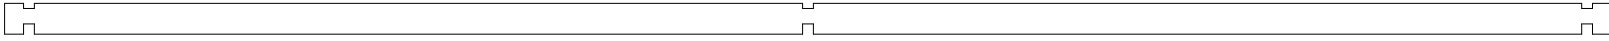
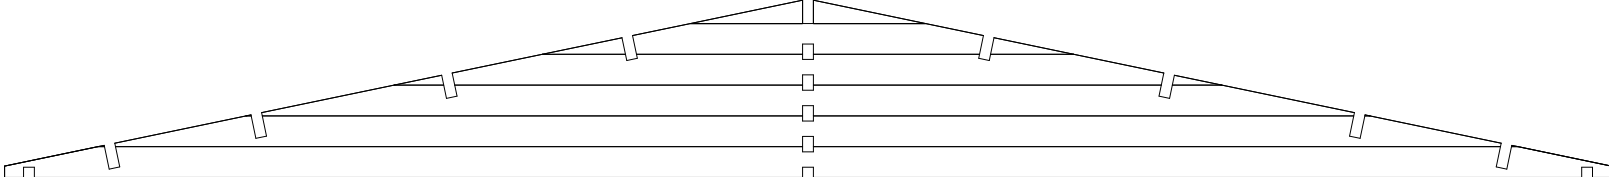
3x RB01

 
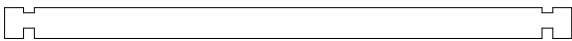
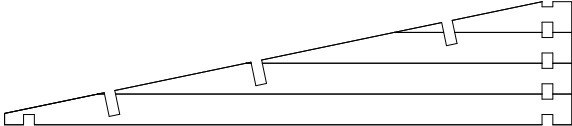


6x RB02

 
 
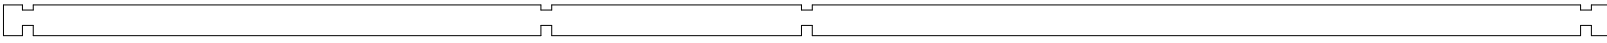
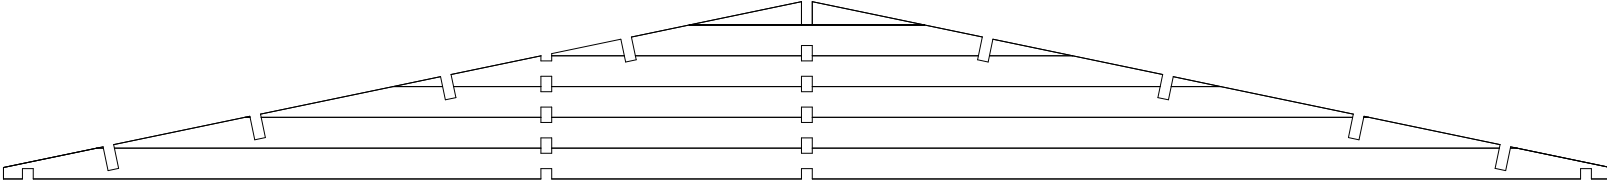


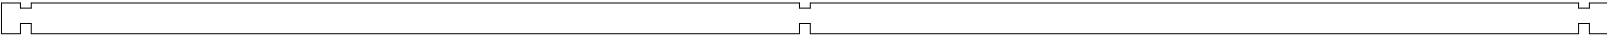
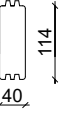
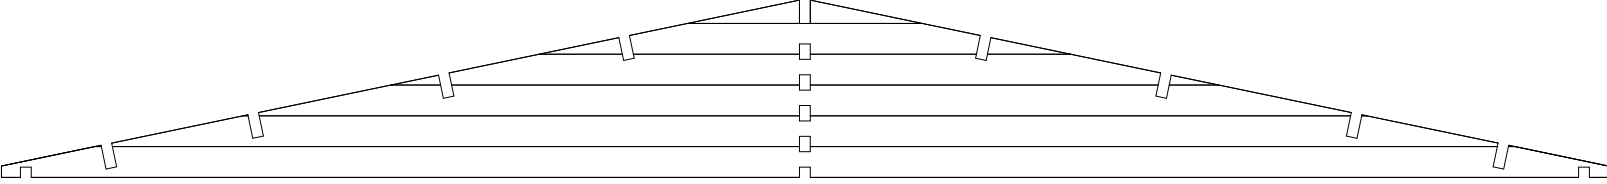
Alberche 40 mm / 595 x 595 cm - A; B

Nr.				
A01			3095	1
A02			2005	1
A03			3095	8
A04			2005	8
A05			1148	9
A06			1177	9
A07			562	9
A08			673	9
A09			5950	1
Gable A			5950	1

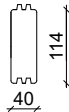
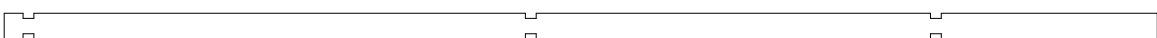
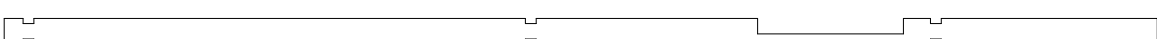
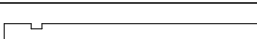
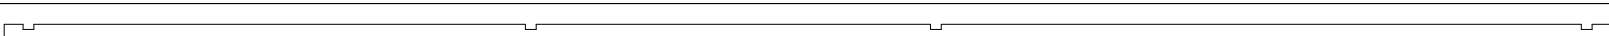
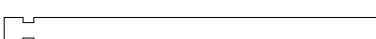
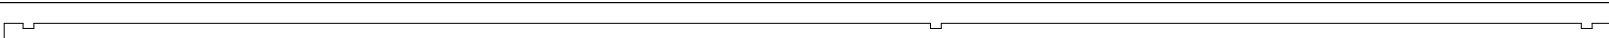
B01			2100	1
B02			2100	18
Gable B			2100	1

Alberche 40 mm / 595 x 595 cm - C; D

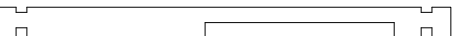
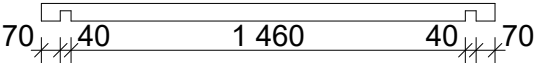
Nr.		 mm	 mm	 x
C01			2155	1
C02			240	1
C03			2155	1
C04			2155	17
C05			240	17
C06			2155	17
C07			5950	1
Gable C			5950	1

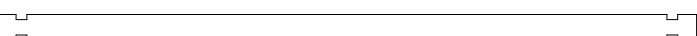
D01			5950	1
D02			5950	18
Gable D			5950	1

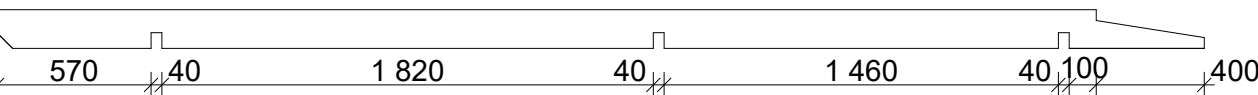
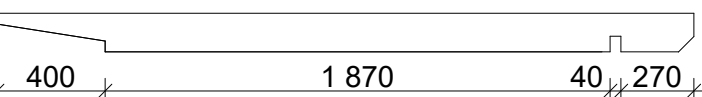
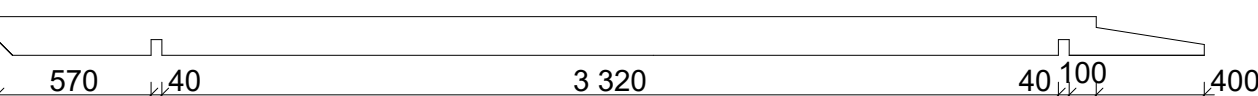
Alberche 40 mm / 595 x 595 cm - 1; 4

Nr.				
101			5950	8
102			5950	1
103			4270	3
104			910	8
105			4270	1
106			2790	4
107			940	4
108			5950	1
109			5950	1(1+0)
401			5950	8
402			5950	1
403			1385	8
404			2115	8
405			910	8
406			5950	1
407			5950	1(0+1)

Alberche 40 mm / 595 x 595 cm - 2; 3

Nr.		 mm	 mm	 x
201			770	17
202			210	17
203			1680	1
204			1680	4
205			1680	1(1+0)

301			310	22
302			2590	22
303			310	1
304			2590	1

DB01			4470	3
DB02			2580	9
DB03			4470	6

Alberche 40 mm / 595 x 595 cm

Picture is
illustrative!

